



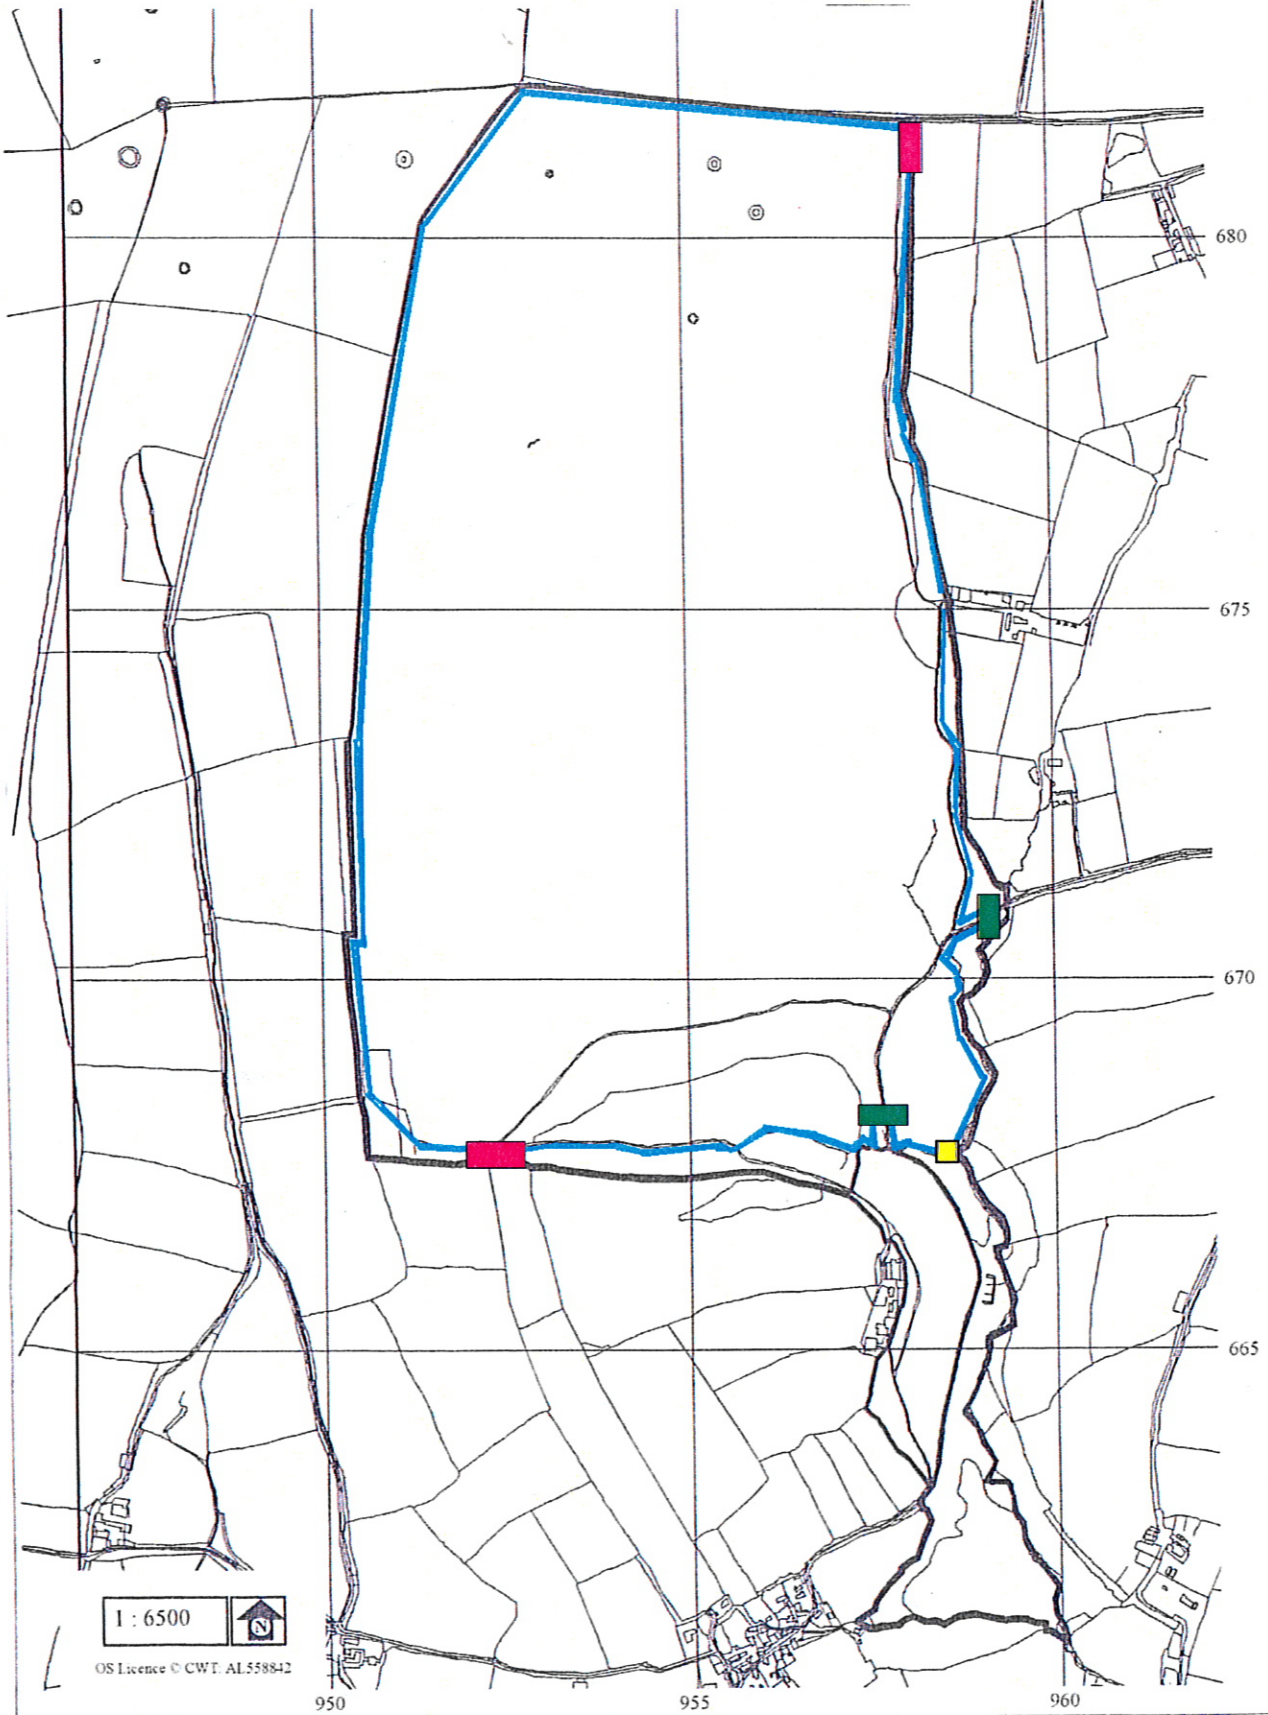



### Rosenannon Downs Proposed Locations of Features

-  = proposed new fencing
-  = proposed cattle grids
-  = proposed gates
-  = proposed style/kissing gate



1 : 6500 

OS Licence © CWT. AL558842

950

955

960